


Anlage 1



Anlage 2

B-Plan 89U

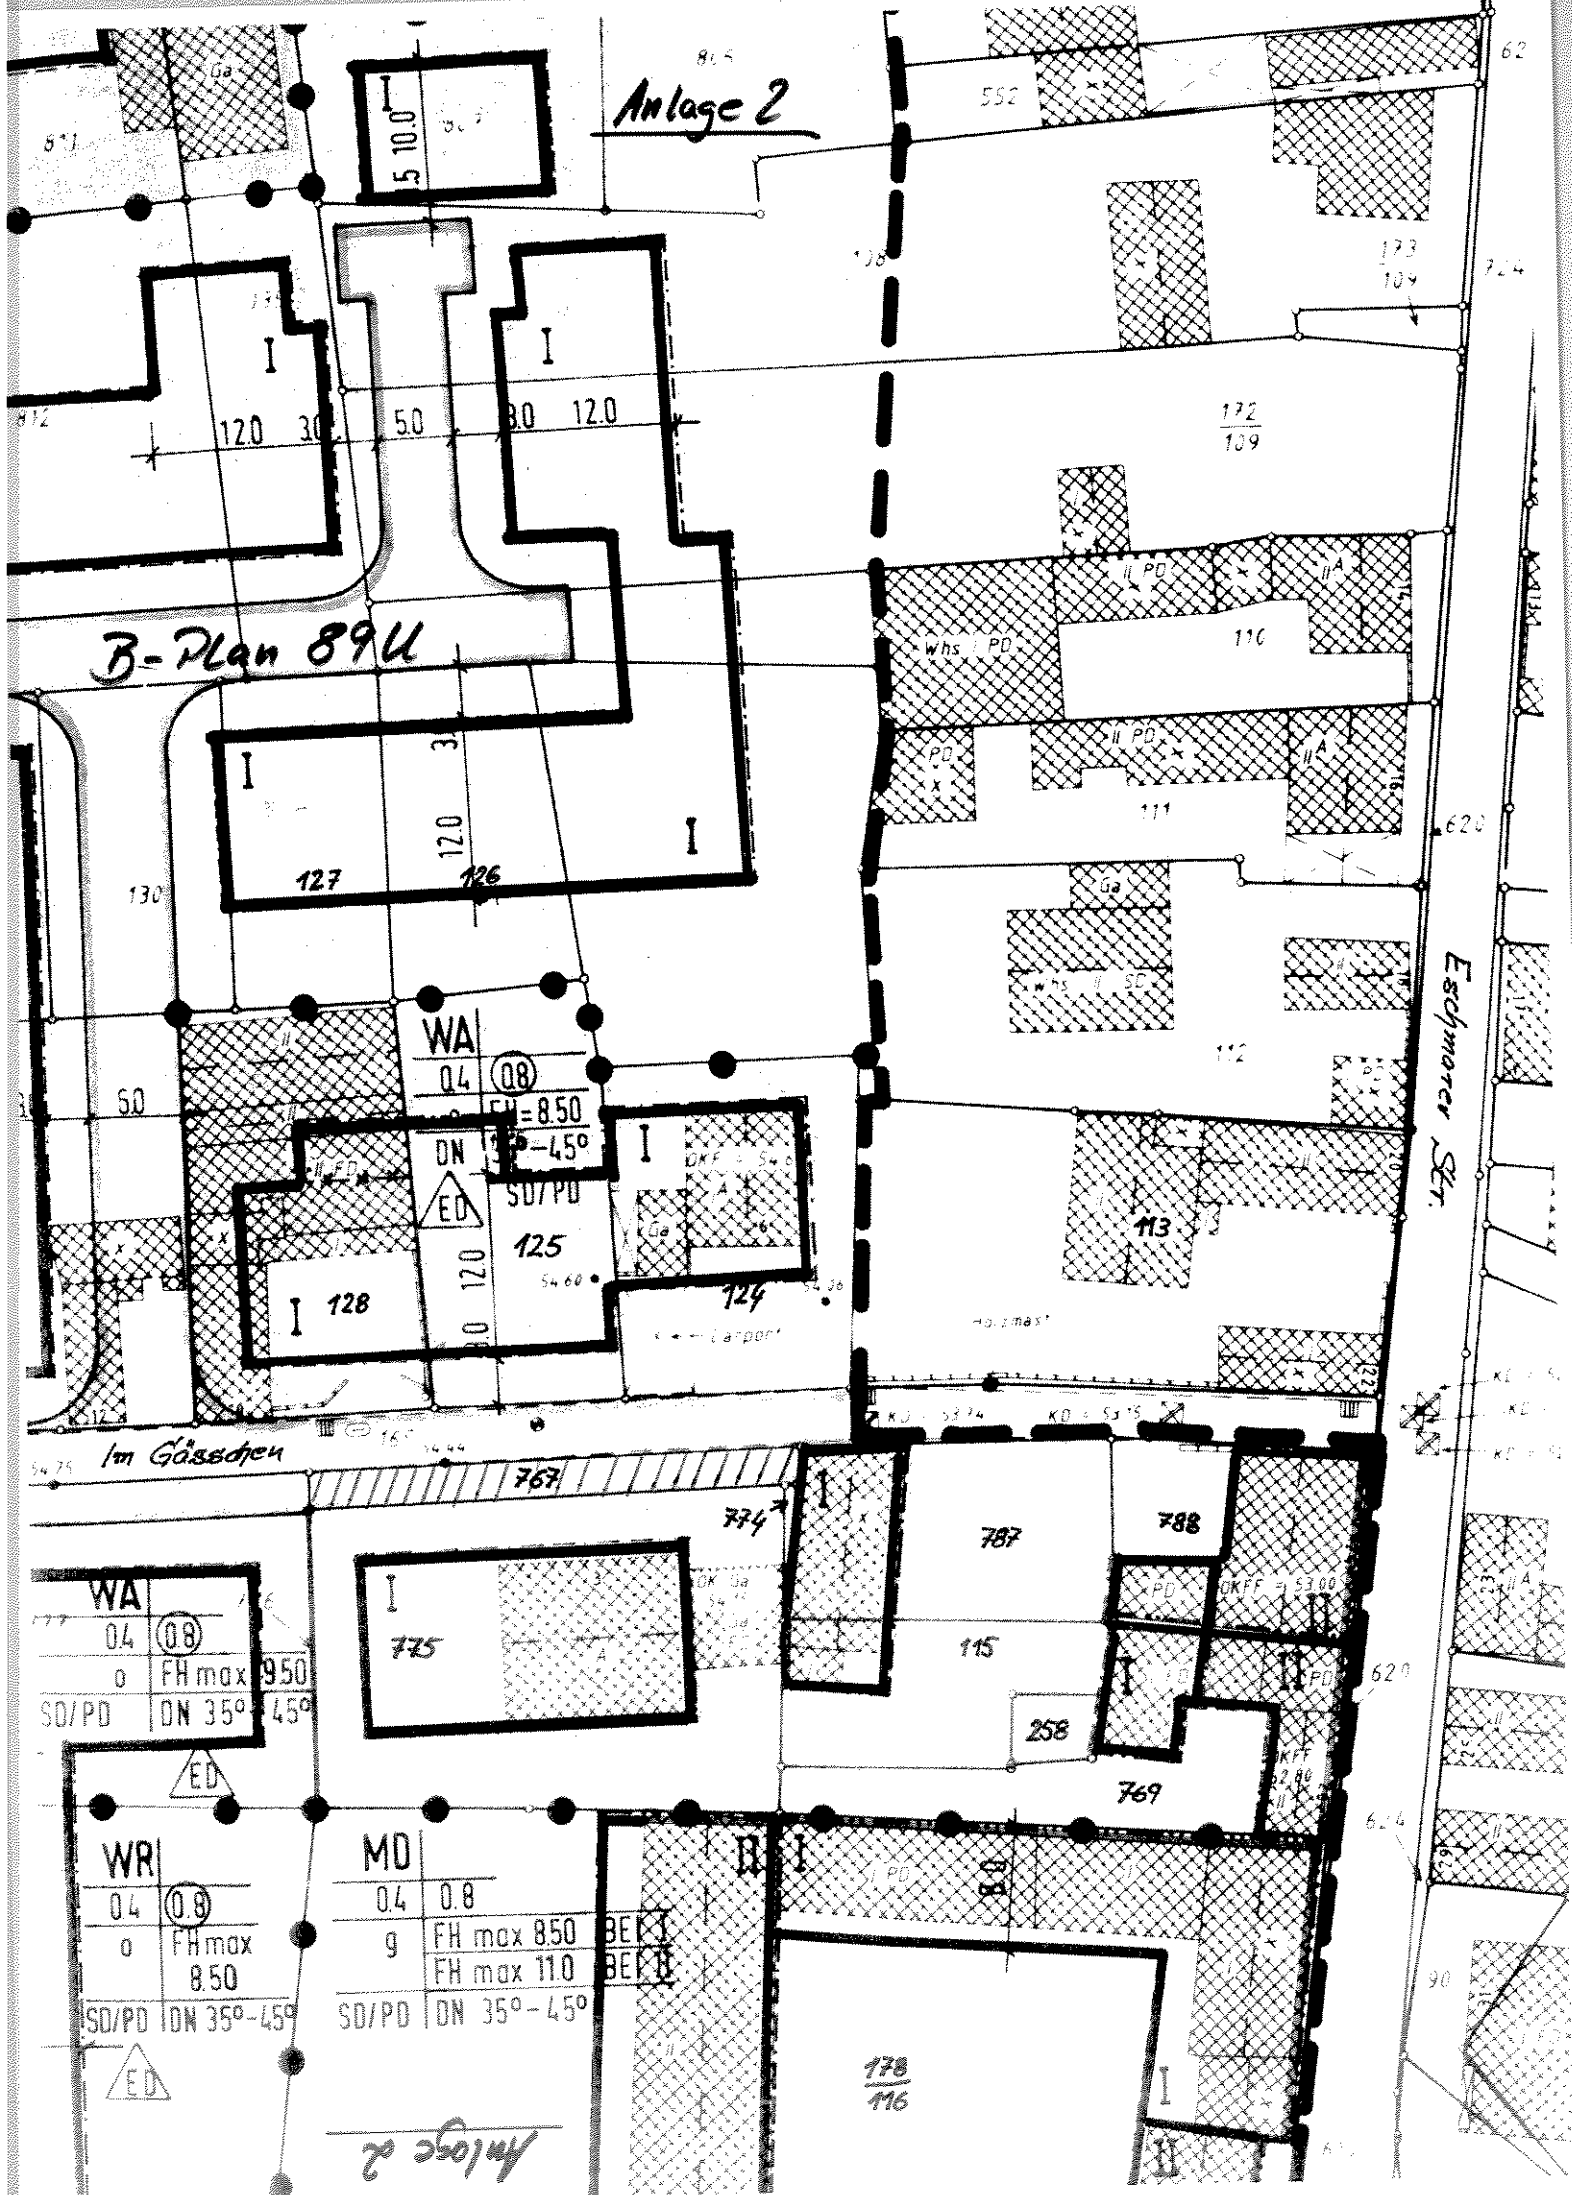

Anlage 2

Eschmayer Str.

Im Gässchen

WA	0.4	(0.8)
o	FH max	9.50
SD/PD	DN	35° - 45°
ED		
WR	0.4	(0.8)
o	FH max	8.50
SD/PD	DN	35° - 45°
ED		

MD	0.4	0.8
g	FH max	8.50
	FH max	11.0
SD/PD	DN	35° - 45°

BEK
BEK

178
116